


THIS LOT IS WITHIN ZONE "X"
PER FEMA MAP

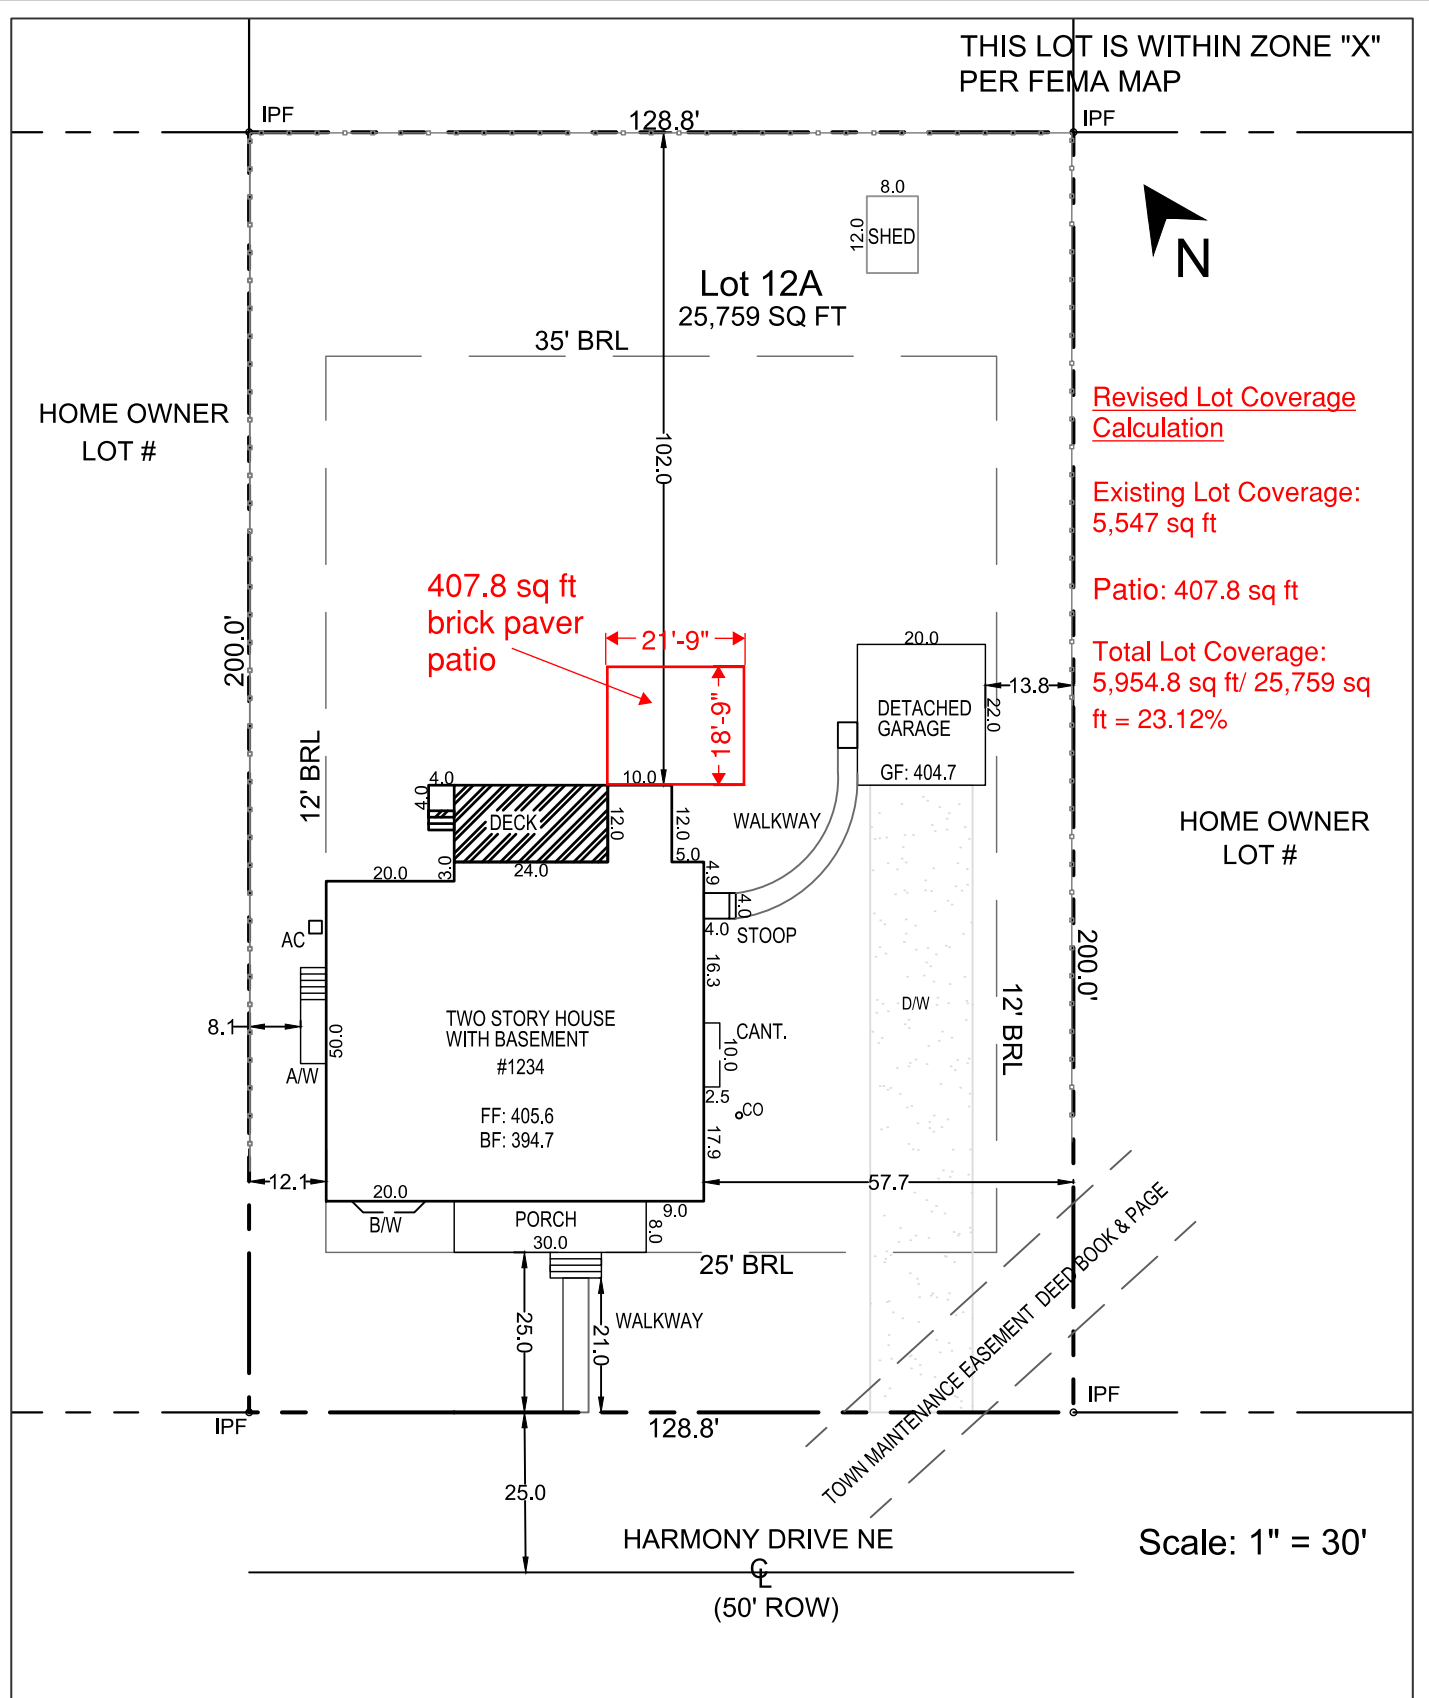

Revised Lot Coverage Calculation
Existing Lot Coverage: 5,547 sq ft
Patio: 407.8 sq ft
Total Lot Coverage: 5,954.8 sq ft / 25,759 sq ft = 23.12%

Scale: 1" = 30'

Notes Section

Note 1:
Note 2:

Lot Coverage Calculation

House: 3,187 sq ft
Porch: 240 sq ft
Driveway: 1,568 sq ft
Detached Garage: 440 sq ft
Stoop: 16 sq ft
Shed: 96 sq ft

Total: 5,547 sq ft

5,547 / 25,759 = 21.53%

Legend

Deck Coverage Calculation

Deck: 304 sq ft
 $304 / 25,759 = 1.18\%$

FINAL HOUSE LOCATION SURVEY

LOT 0 SEC 0
VIENNA HEIGHTS
0101 00 0
Deed Book and Page
TOWN OF VIENNA
FAIRFAX COUNTY, VIRGINIA

Signature
DATE